

KAUFMAN JACOBS

NOTICE OF INFORMATIONAL MEETING

July 2, 2018

Re: Proposed Senior Care Community
Northwest corner of Chicago and Harlem Avenues

Dear Neighbor:

Per our previous Notice dated April 16, 2018, Kaufman Jacobs is seeking approval from the Village of River Forest to construct a senior care community at the above referenced location. The plan sent on April 16 depicted a four story building containing 104 units on the property occupied by TCF Bank and two single family residences. Since that time, we have added an additional single family parcel, and revised our plan to present a building with both 3 and 4 story components, containing approximately 125 units. A copy of our revised site plan is enclosed.

In light of the foregoing, we would again like to invite you to attend an informational meeting regarding our proposed project, to be held at 7:00 PM on Tuesday, July 17, 2018, in the Board Room of the River Forest Village Hall, located at 400 Park Ave, River Forest. At that time representatives of our development team will present detailed information about the project and you will have the opportunity to ask any questions you may have.



We hope that you will be able to join us and, in the meantime, please direct any inquiries to the undersigned at 312. 237-3422

Very truly yours,

Kaufman Jacobs,
By:
Lee Winter, Director of Development



EXHIBIT "D" (cont.)

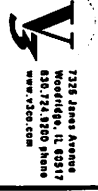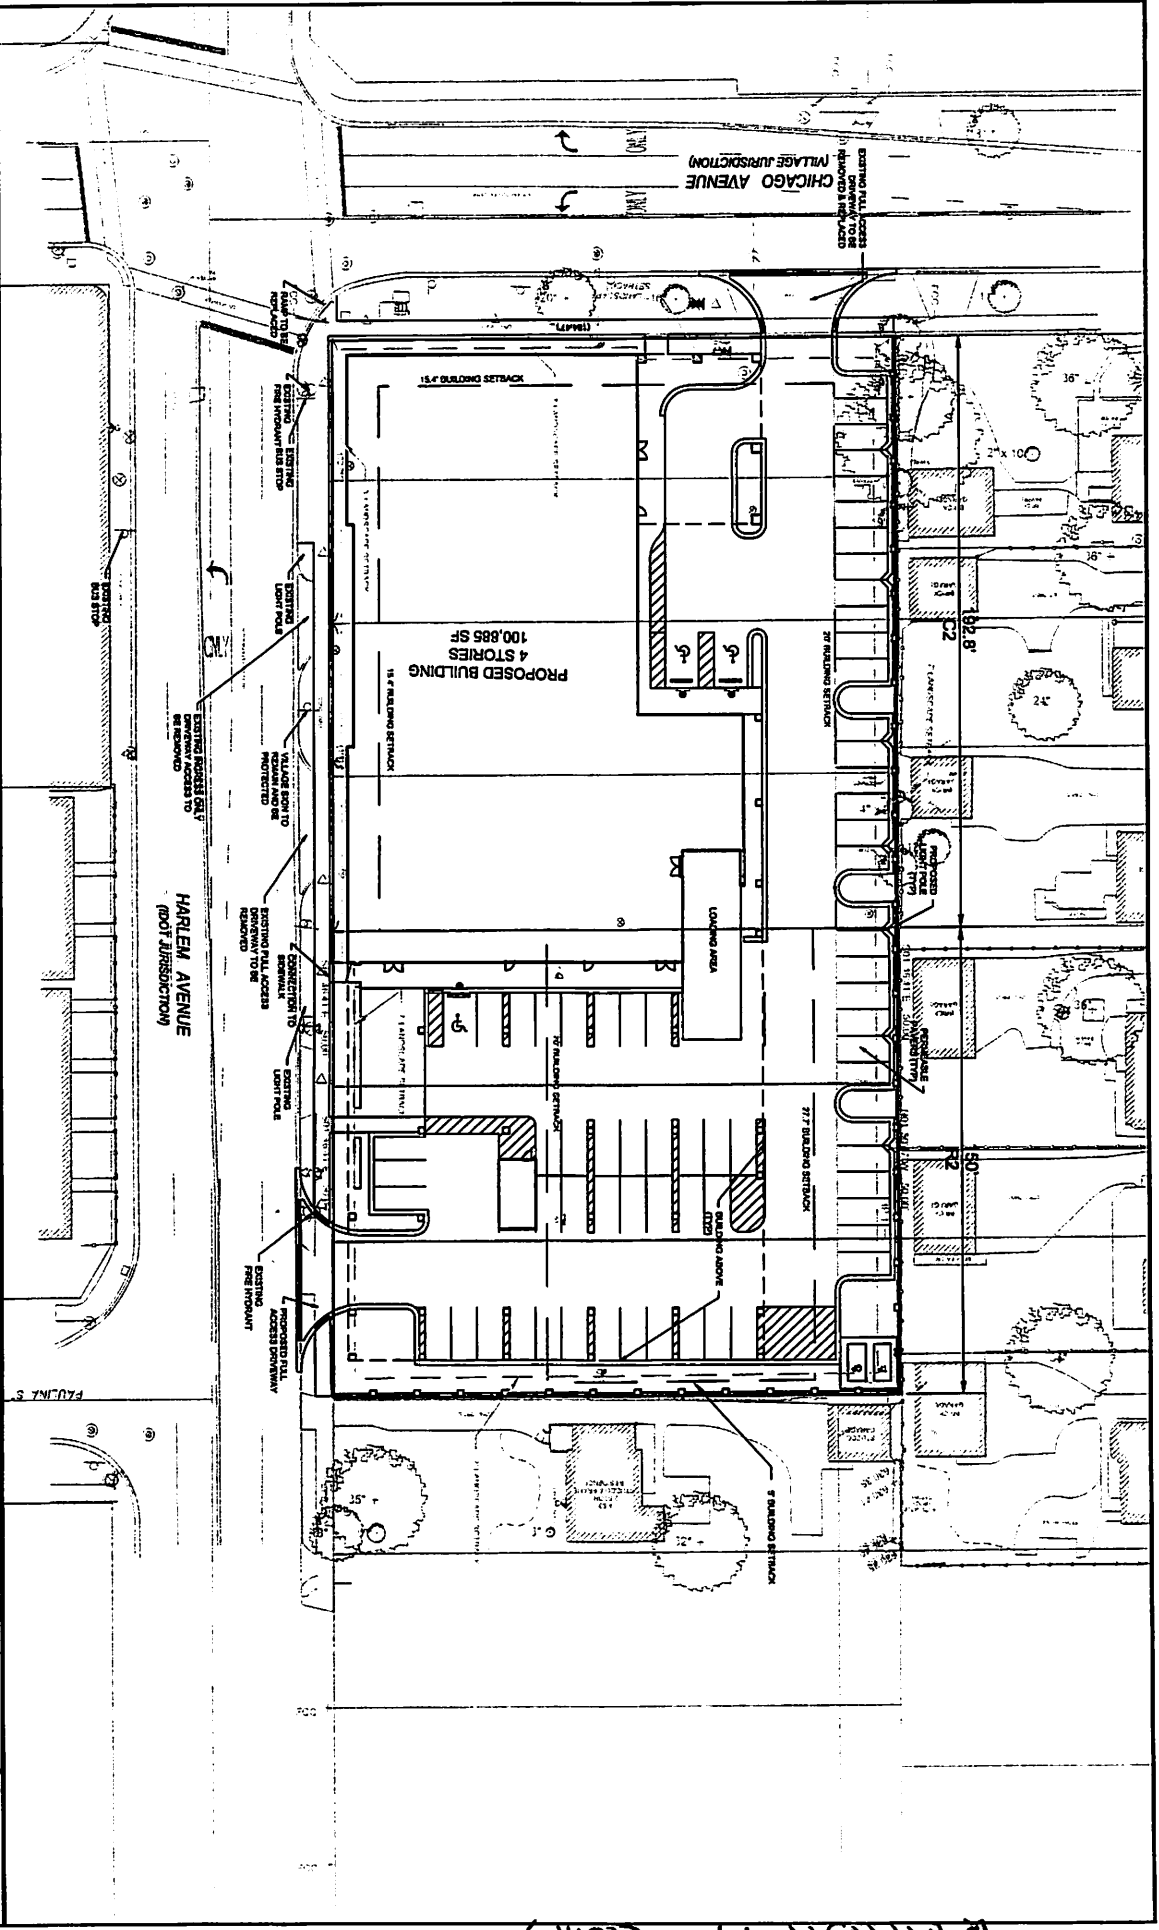

SENIOR LIVING COMMUNITY

RIVER FOREST

ILLINOIS

SITE PLAN

DATE: 06-27-18

SCALE: 1"=40'

N:\2018\1602281\602281003 River Forest\Drawings\CD\CD\DS93\Design Drawing\Site\1602281003.dwg 6/27/2018