


WASHINGTON BOULEVARD IMPROVEMENTS





Washington Corridor Improvement Project
Safety Engineering Study (Phase I)

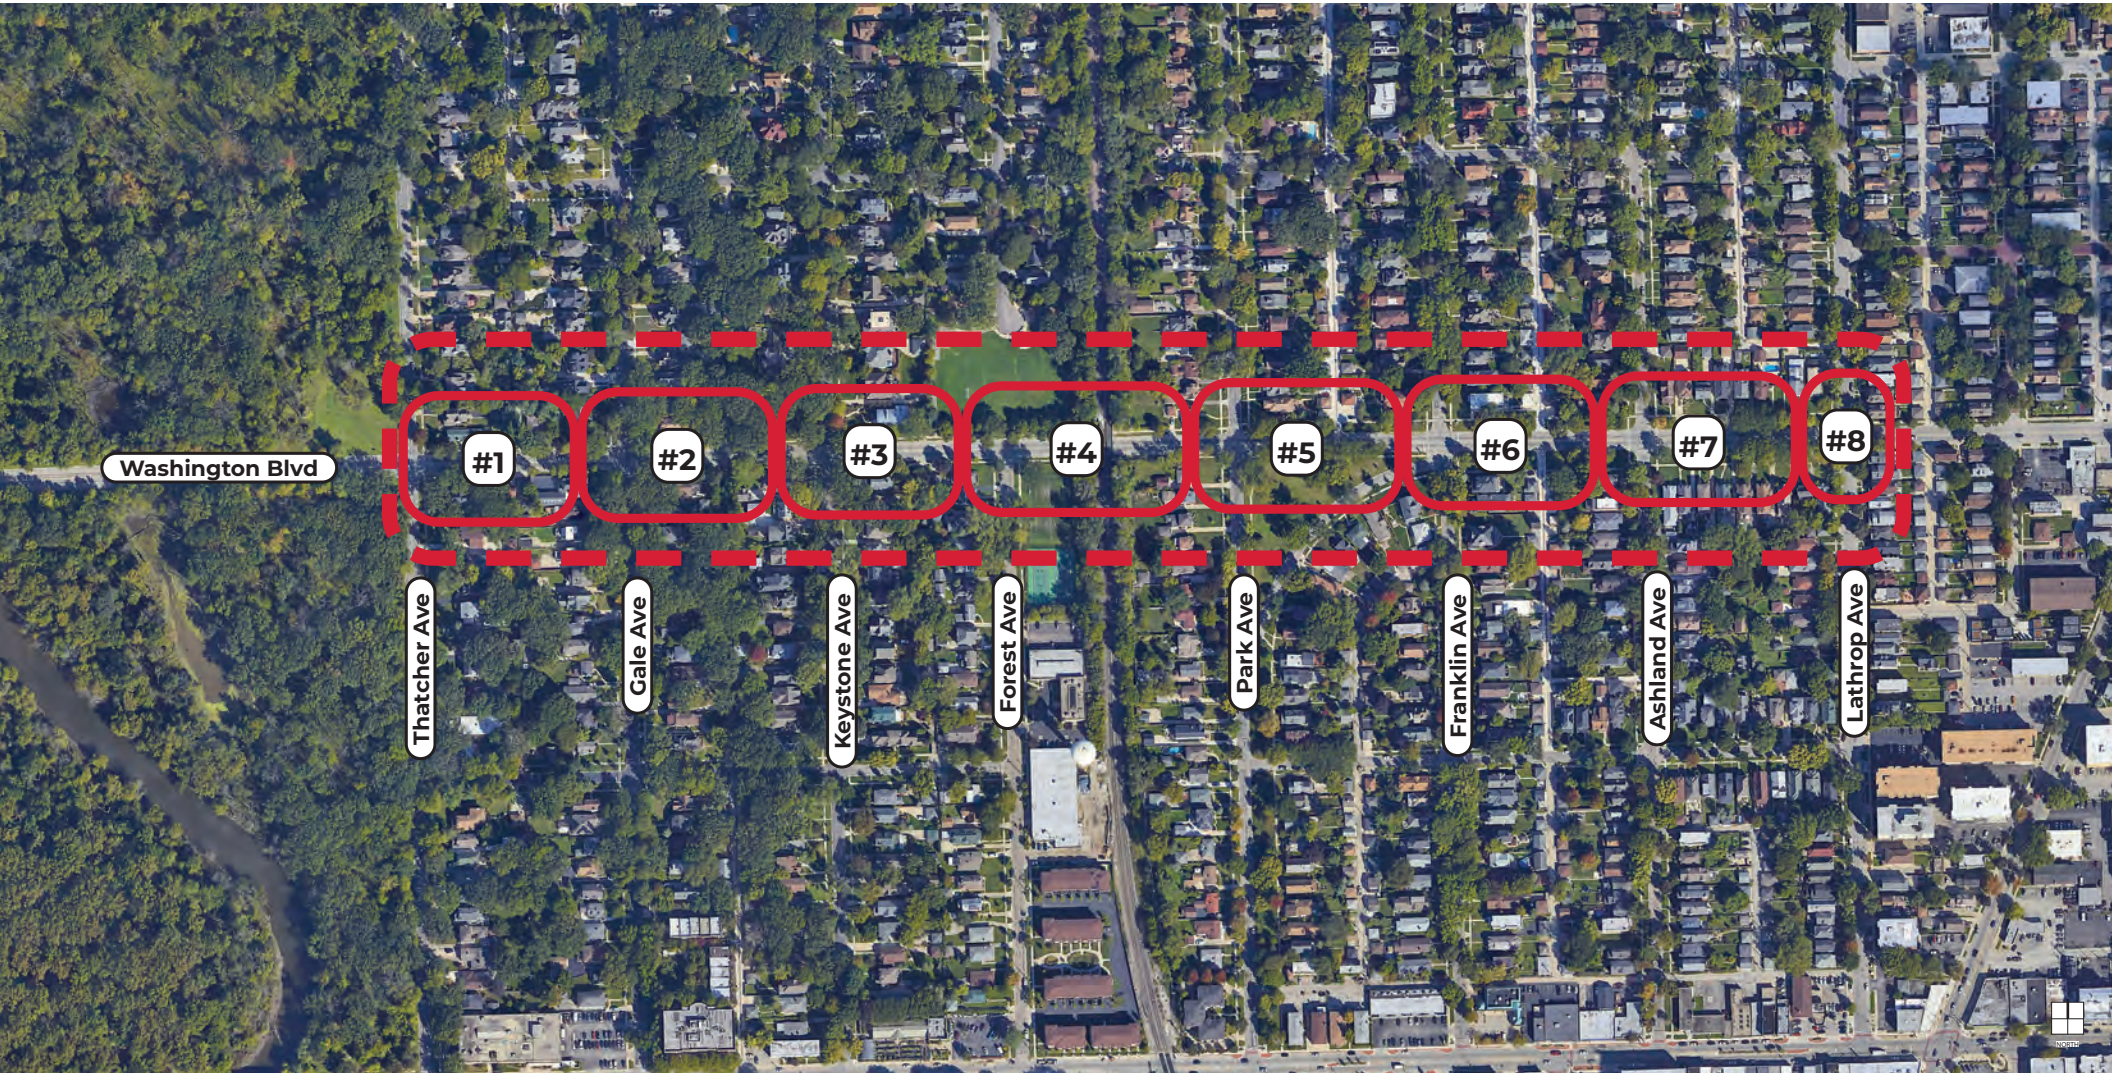


WASHINGTON BOULEVARD IMPROVEMENTS

ENLARGEMENT #1 - WASHINGTON BOULEVARD & THATCHER AVENUE

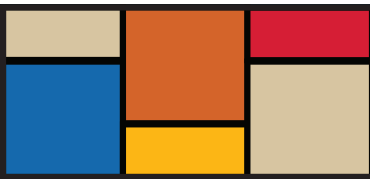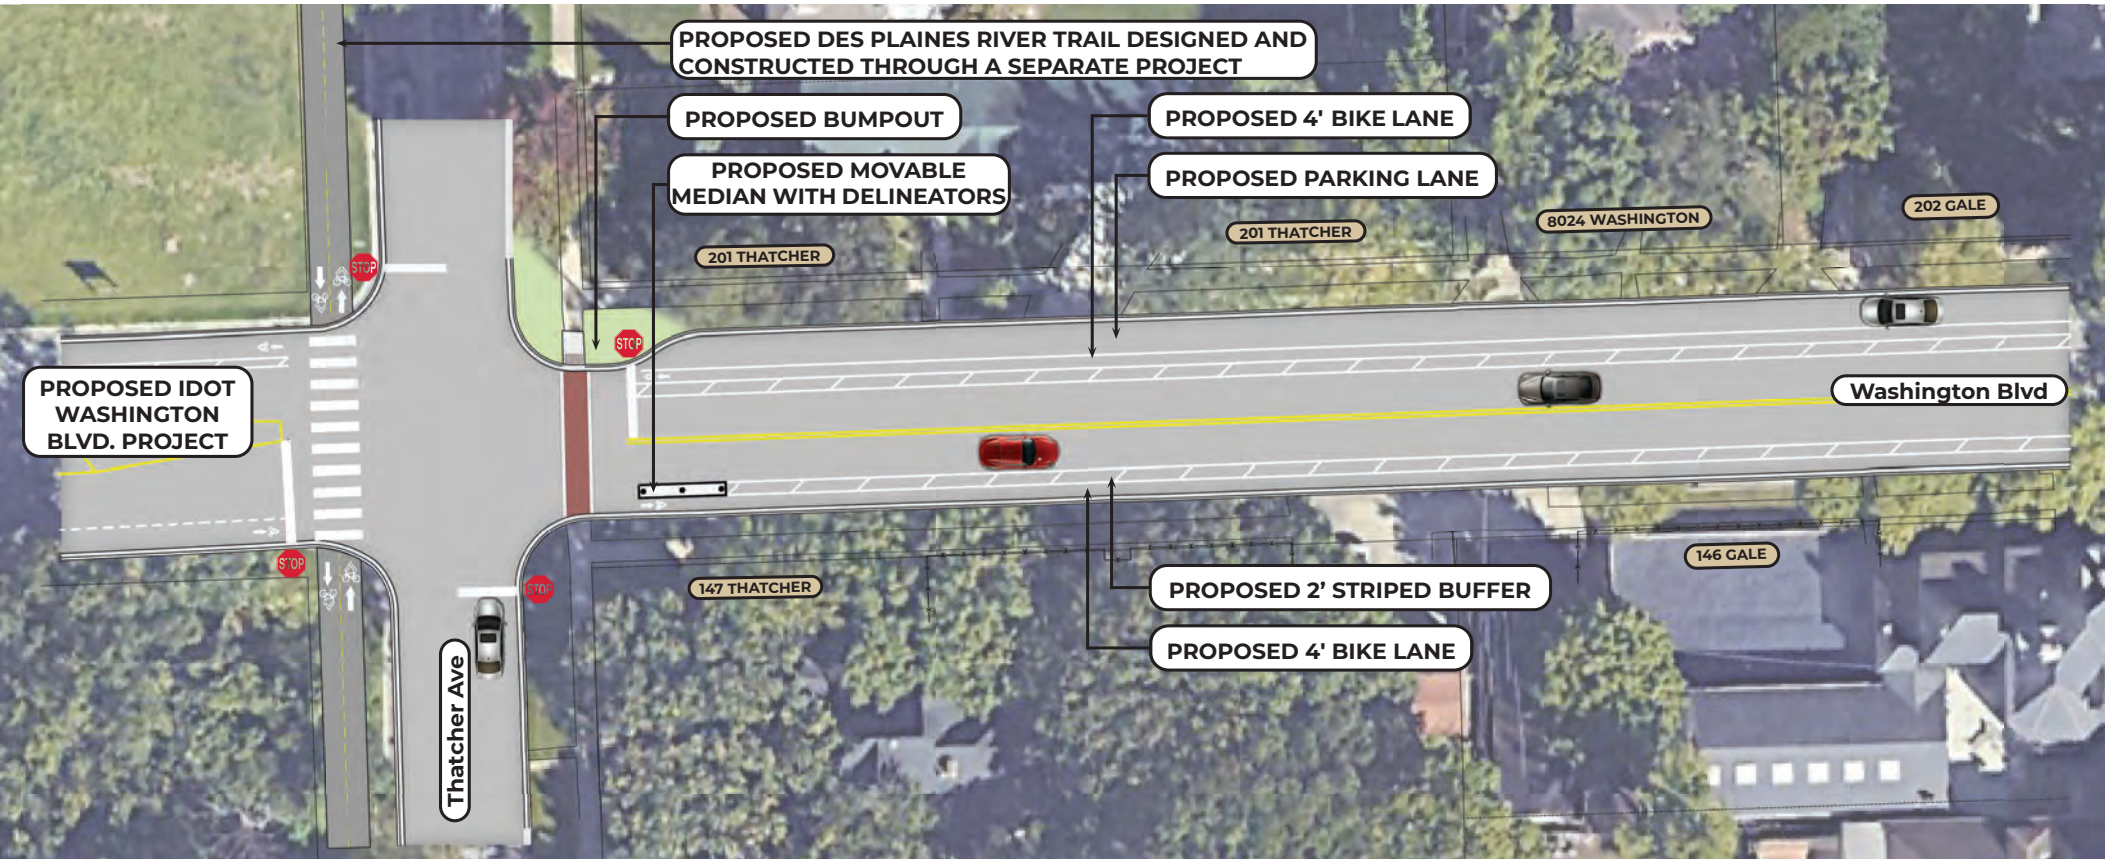


WASHINGTON BOULEVARD IMPROVEMENTS

ENLARGEMENT #2 - WASHINGTON BOULEVARD & GALE AVENUE

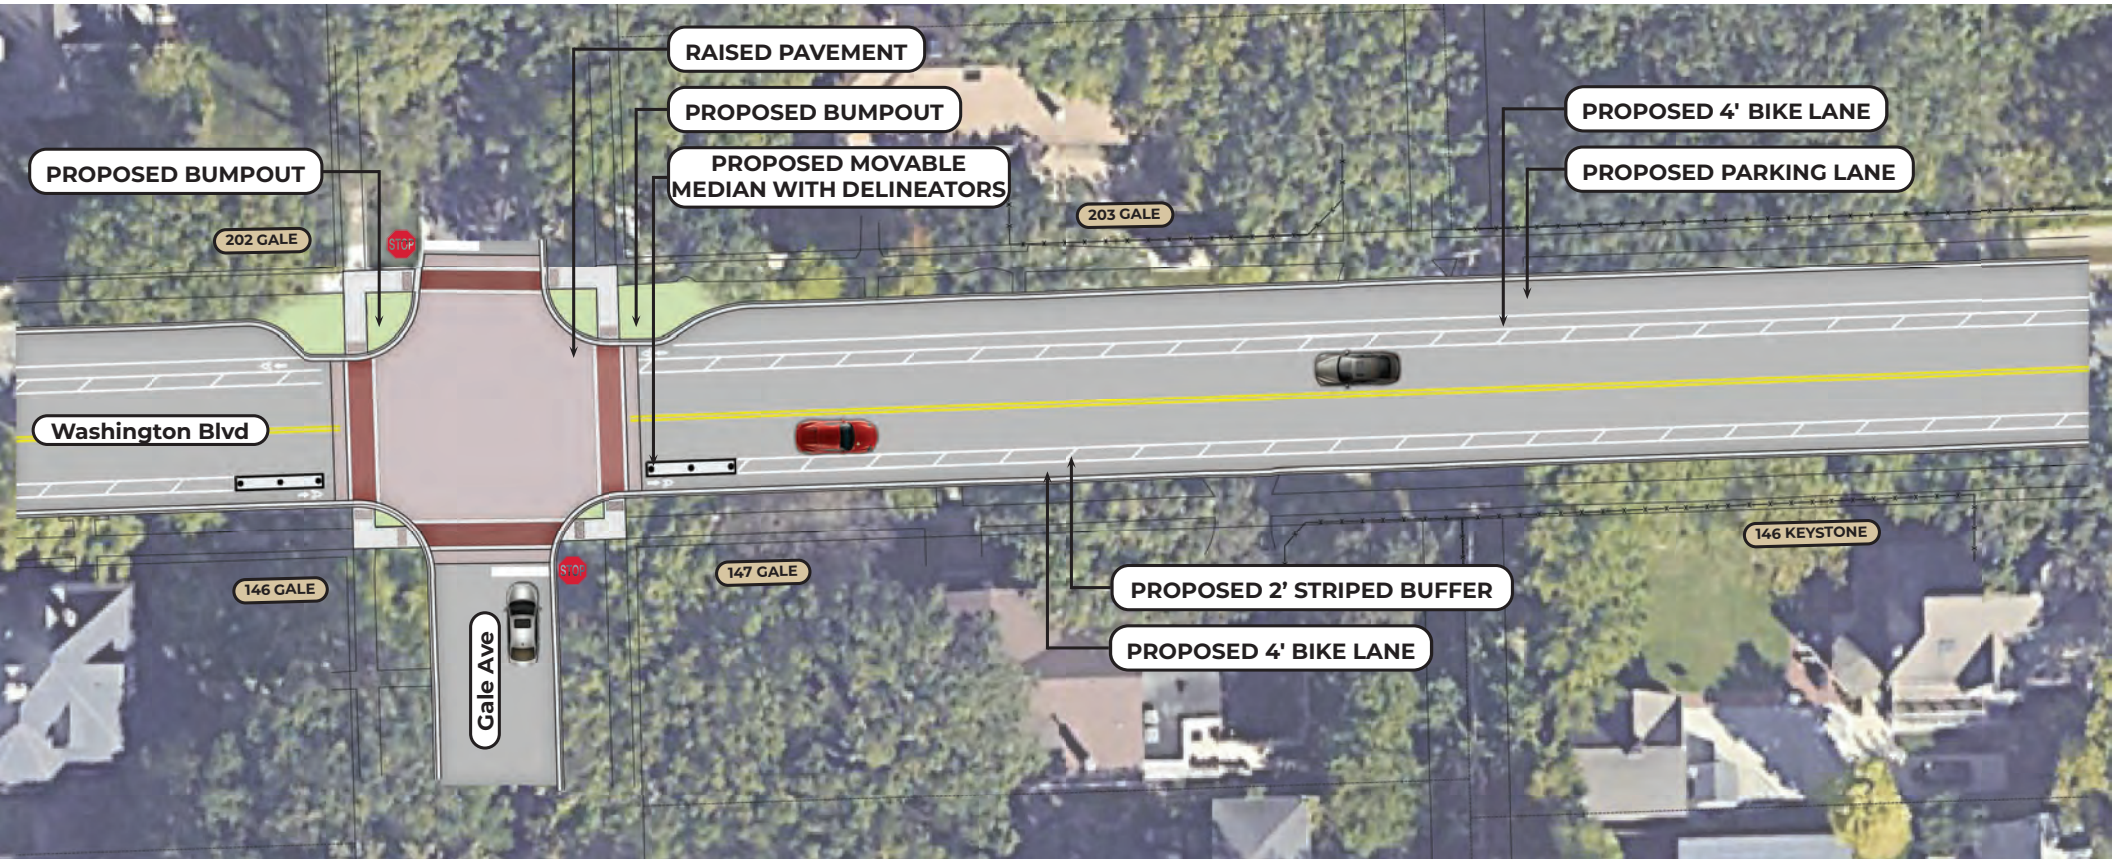


WASHINGTON BOULEVARD IMPROVEMENTS

ENLARGEMENT #3 - WASHINGTON BOULEVARD & KEYSTONE AVENUE

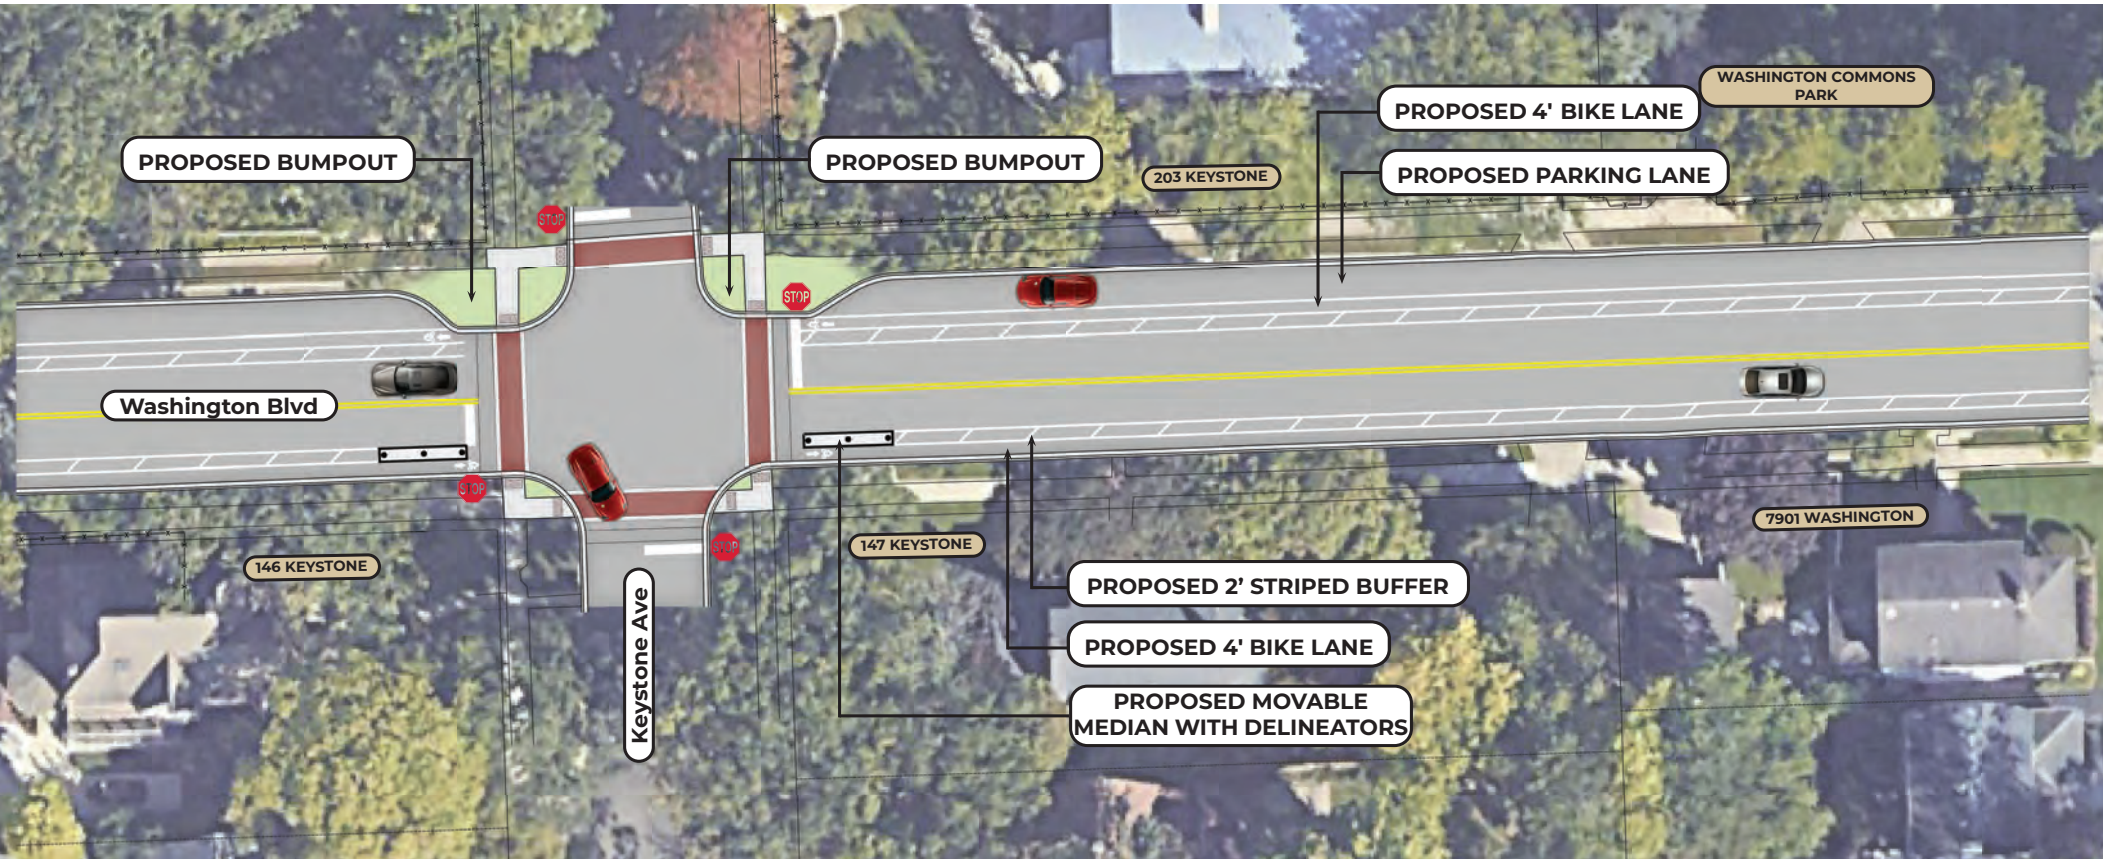


NORTH

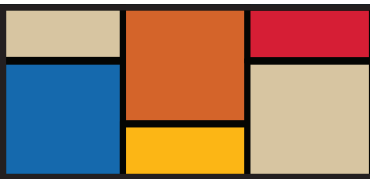


WASHINGTON BOULEVARD IMPROVEMENTS

ENLARGEMENT #4 - WASHINGTON BOULEVARD & FOREST AVENUE

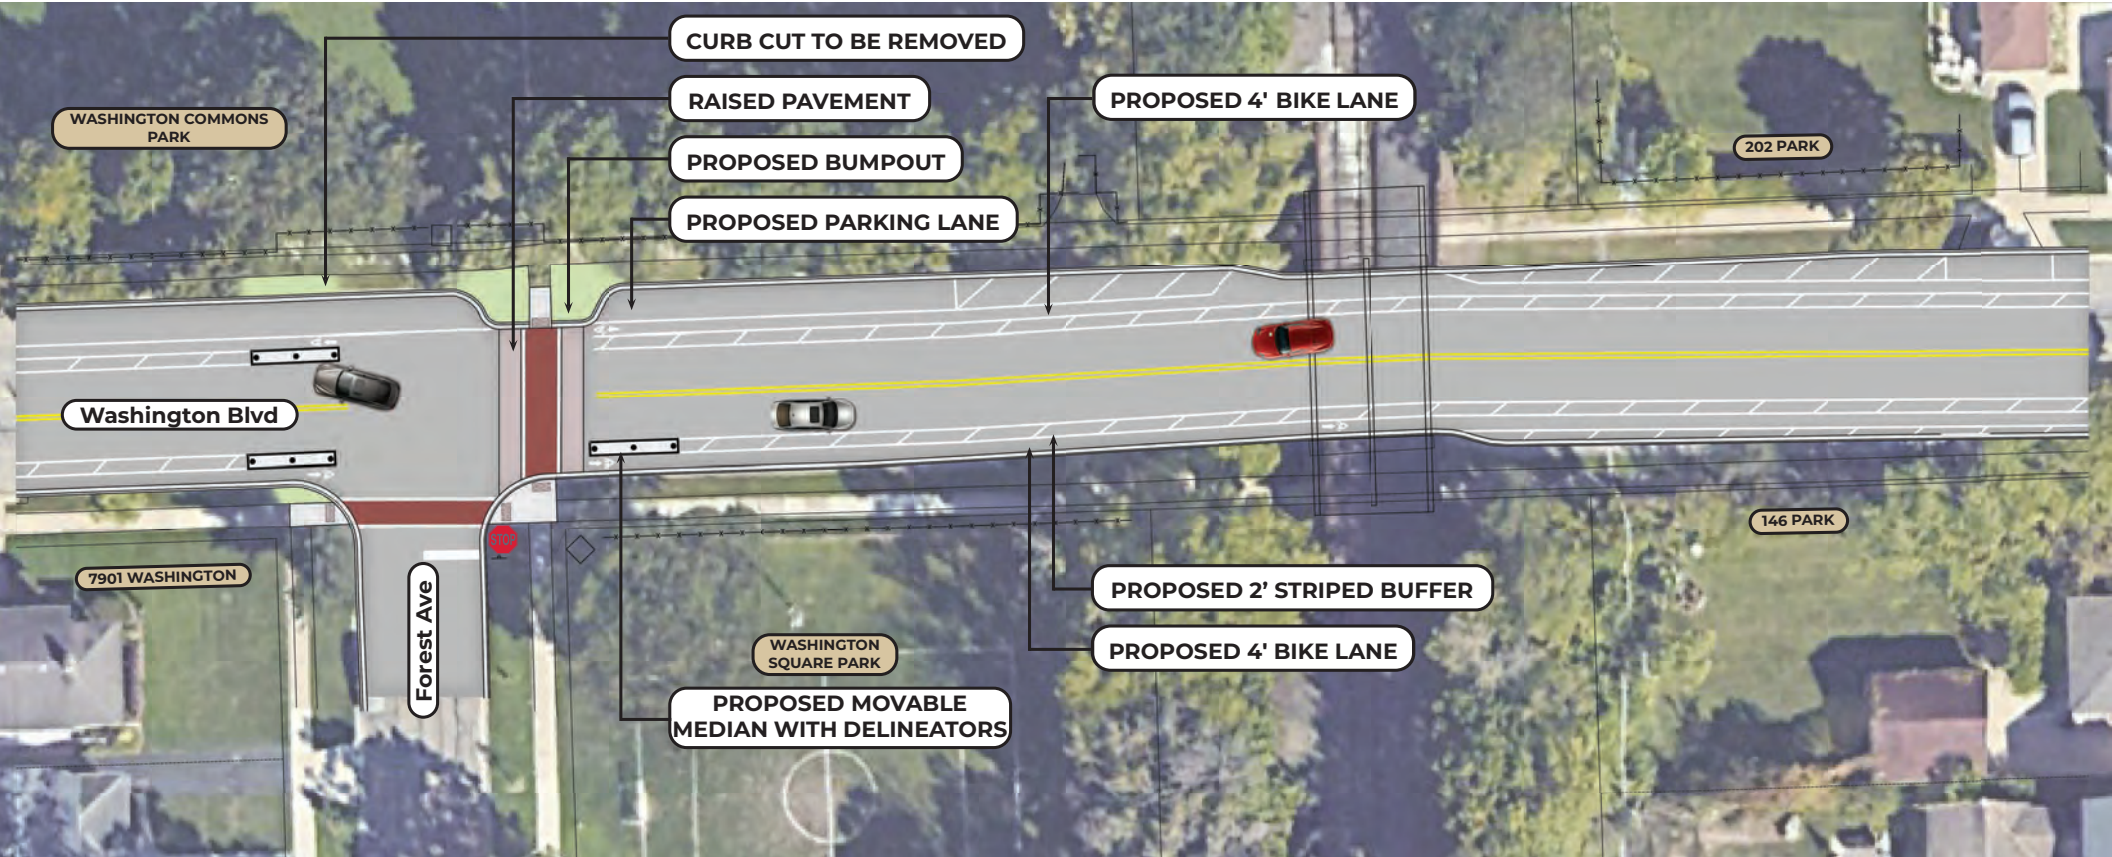

WASHINGTON BOULEVARD IMPROVEMENTS

ENLARGEMENT #5 - WASHINGTON BOULEVARD & PARK AVENUE

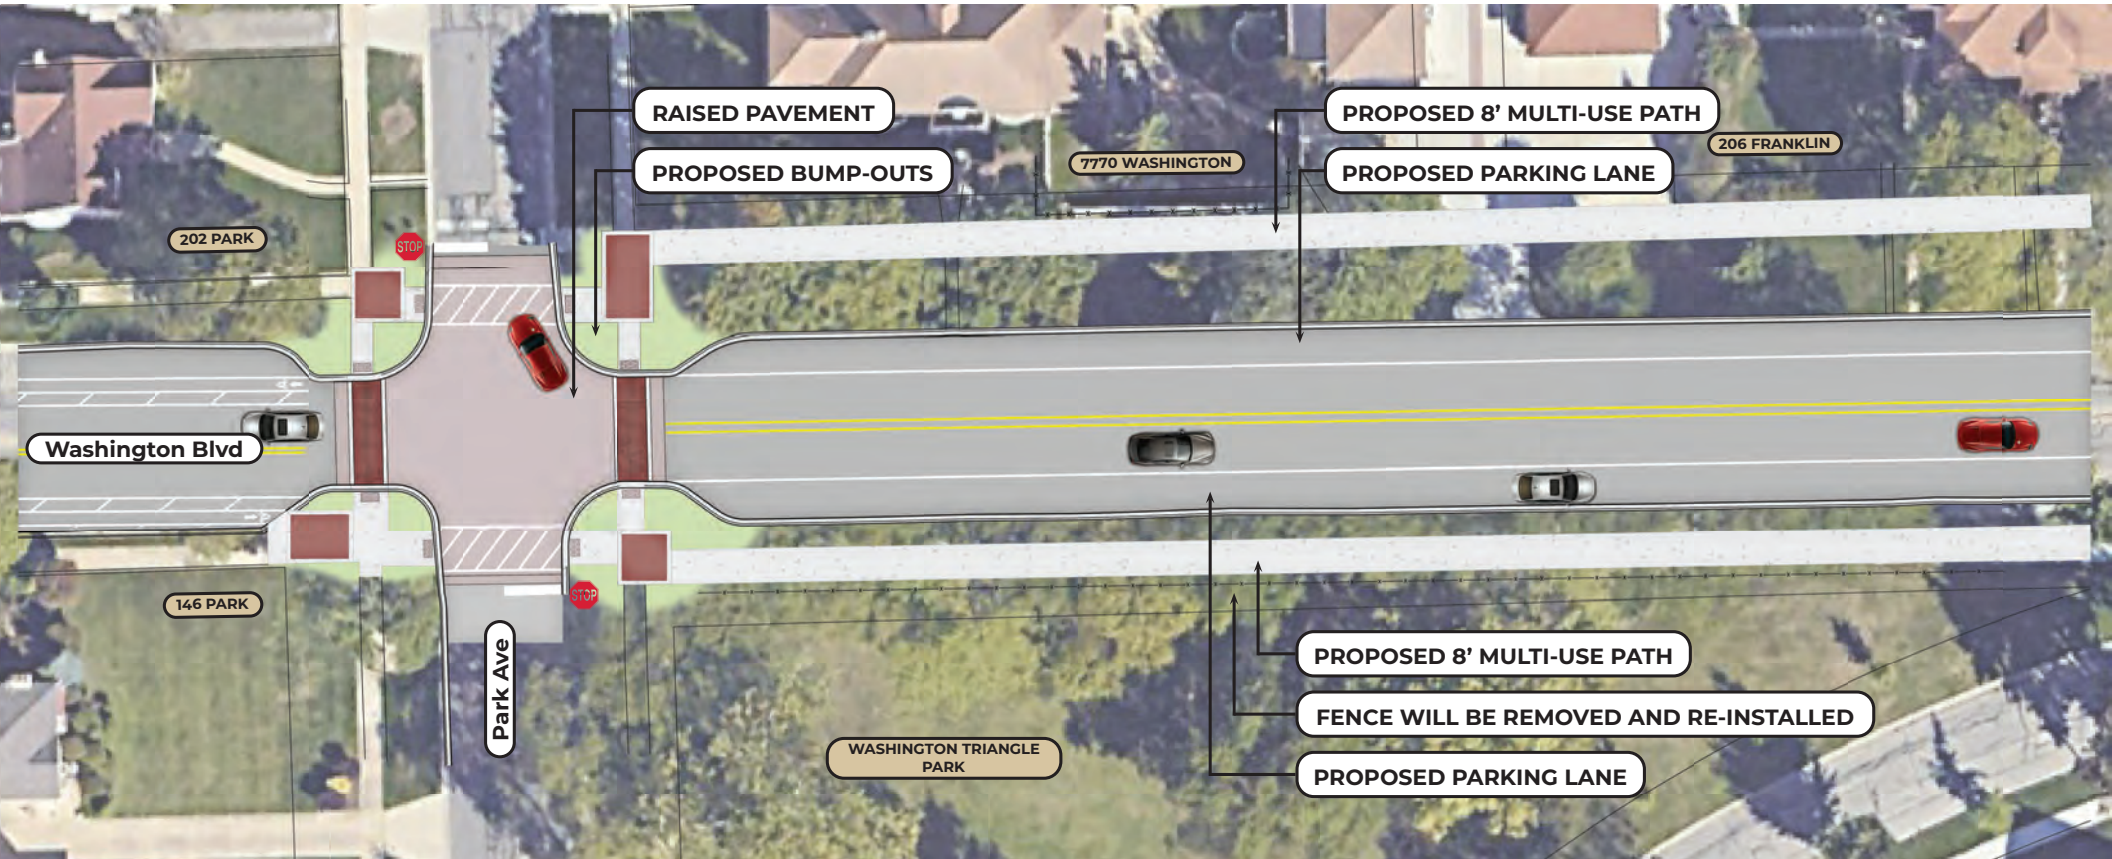


WASHINGTON BOULEVARD IMPROVEMENTS

ENLARGEMENT #6 - WASHINGTON BOULEVARD & FRANKLIN AVENUE



WASHINGTON BOULEVARD IMPROVEMENTS

ENLARGEMENT #7 - WASHINGTON BOULEVARD & ASHLAND AVENUE

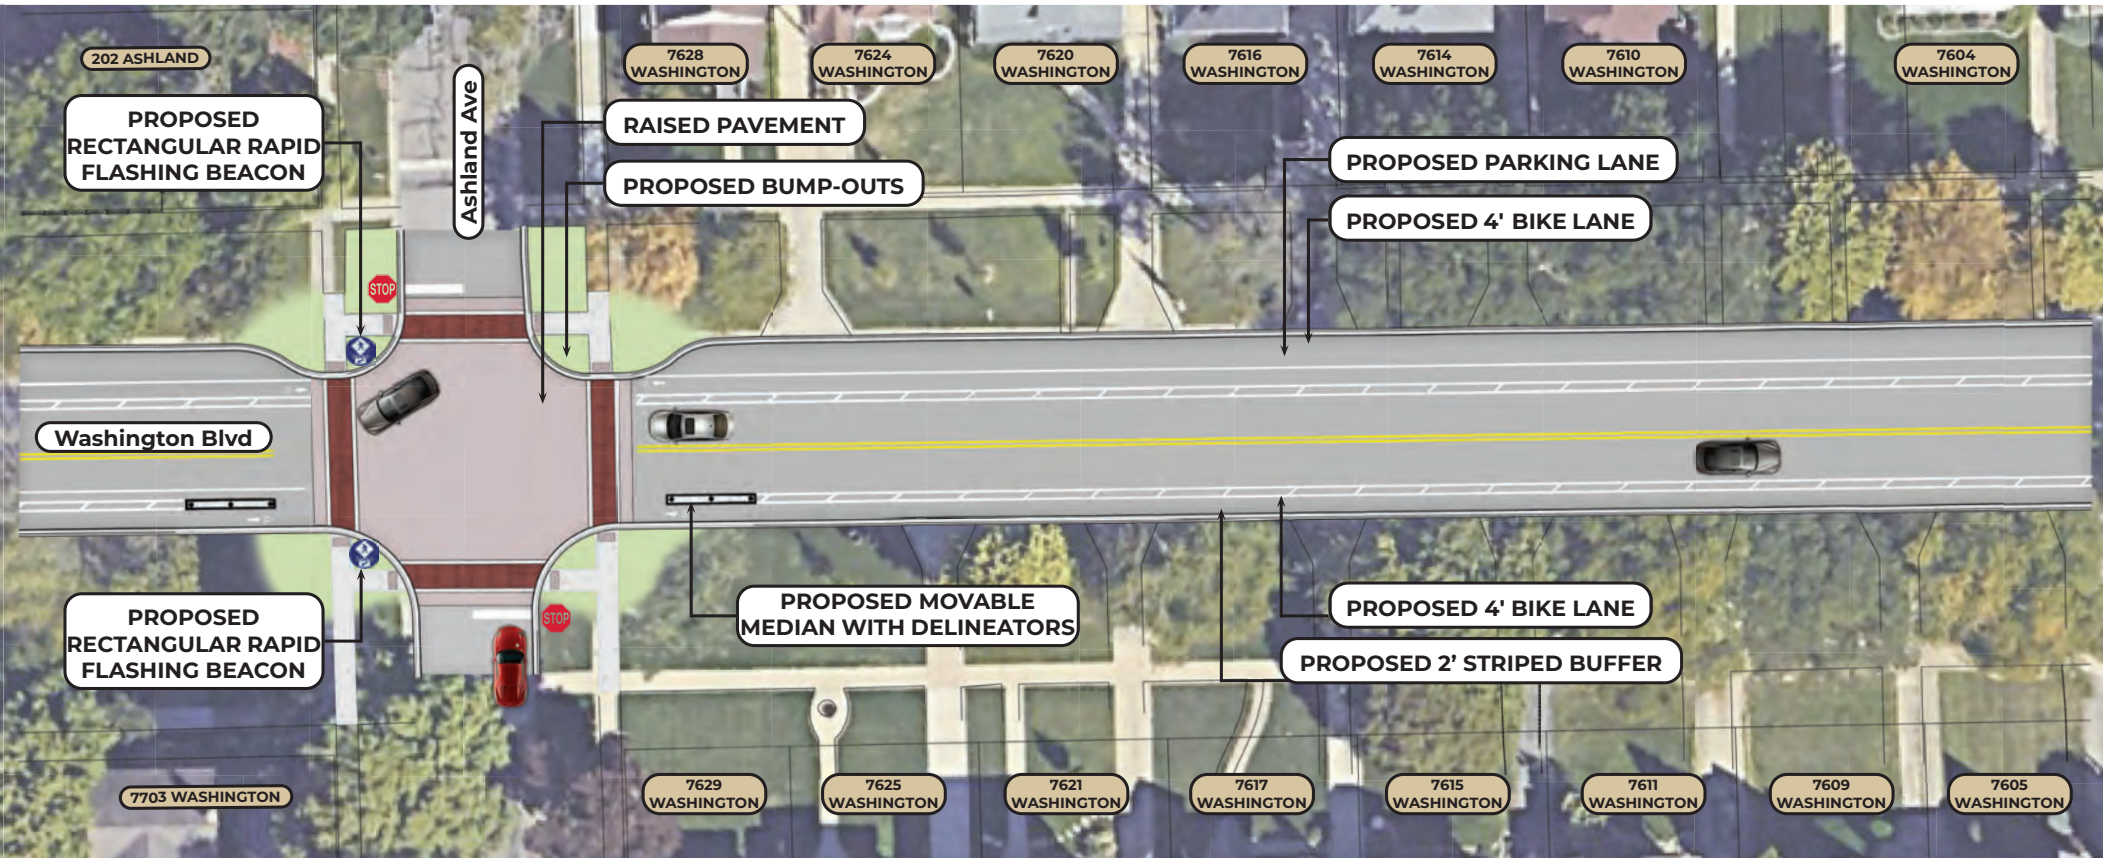

WASHINGTON BOULEVARD IMPROVEMENTS

ENLARGEMENT #8 - WASHINGTON BOULEVARD & LATHROPE AVENUE

