


PROPERTY ADDRESS: 123 MAIN STREET

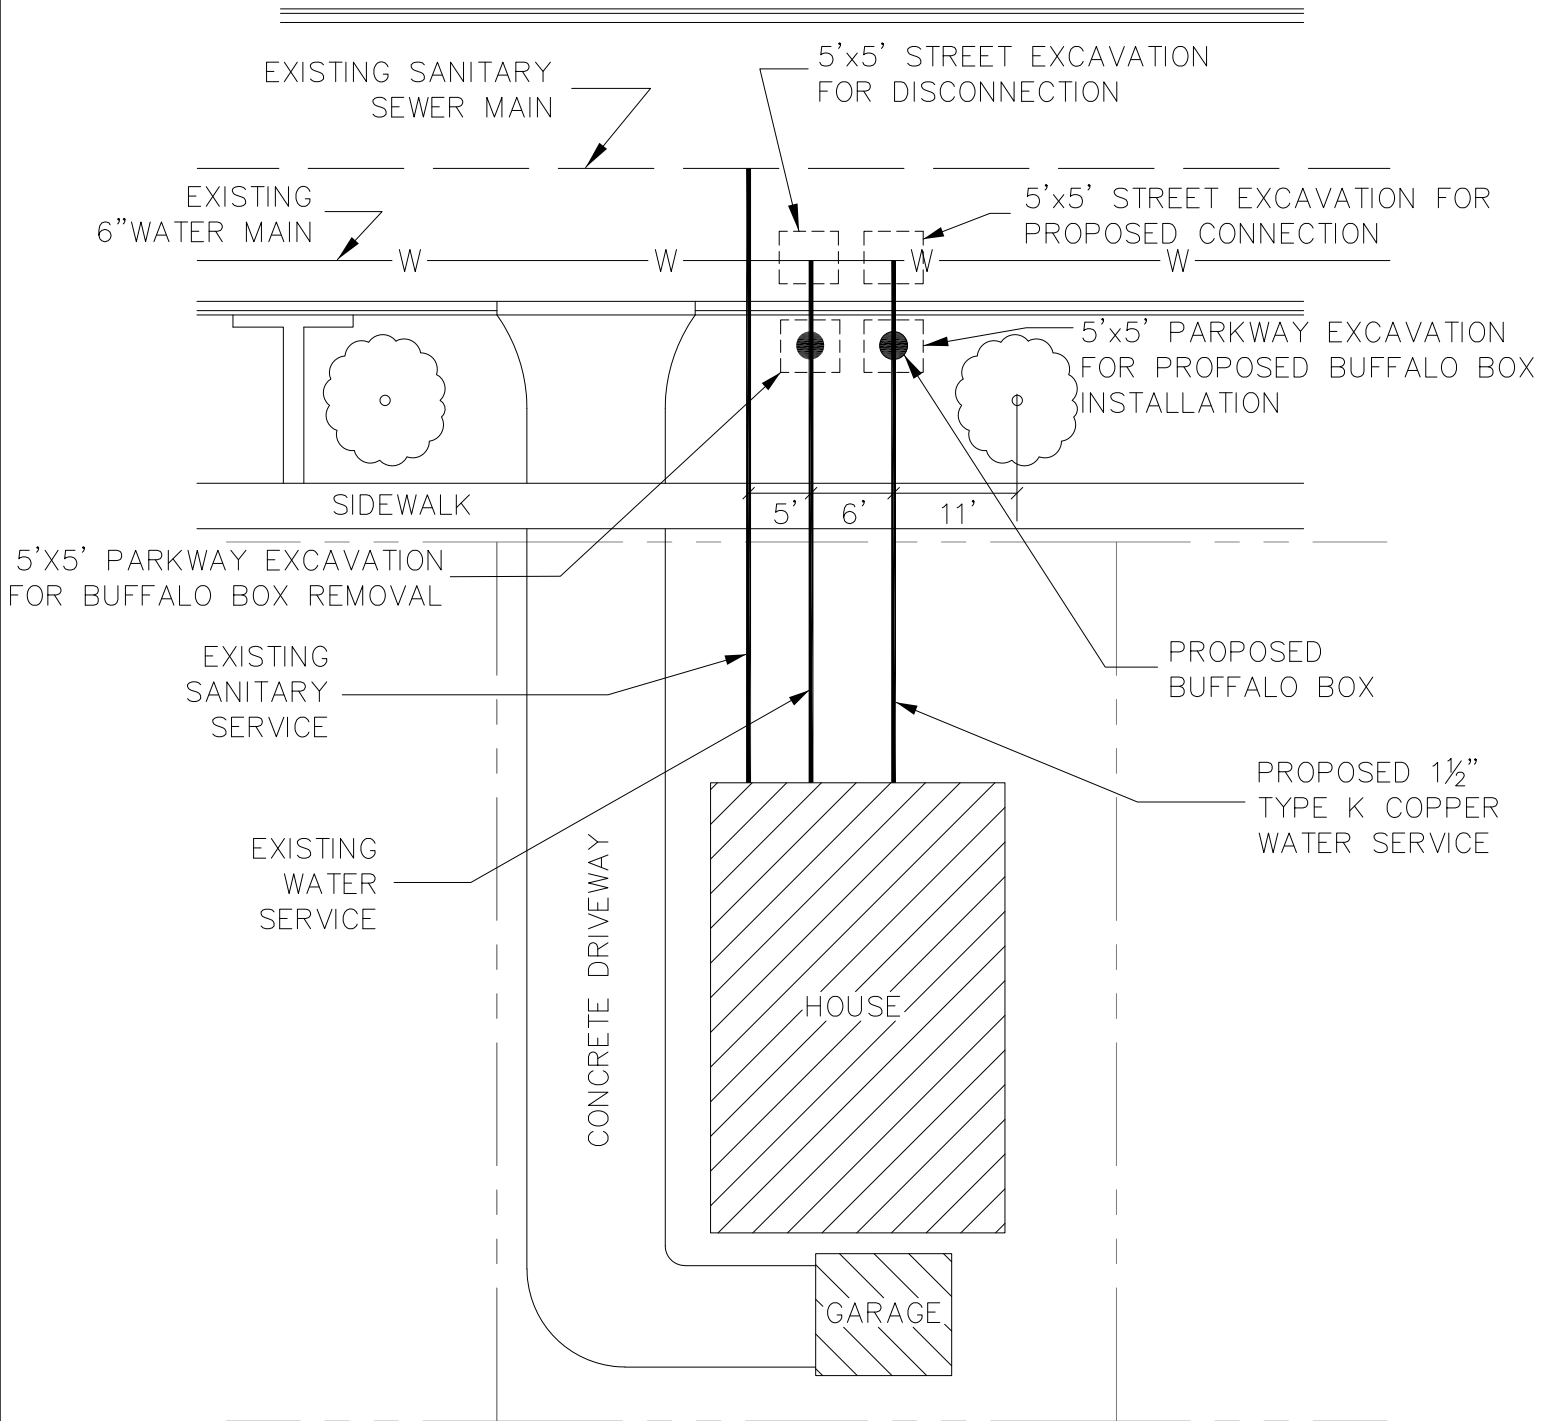

NOTES:

1. CONTACT VILLAGE STAFF (708-366-8500) FOR EXISTING UTILITY ATLAS INFORMATION
2. PROPOSED WATER SERVICE SHALL BE NO LESS THAN 10' FROM ANY SEWER
3. SEE WATER AND SEWER SERVICE CONNECTION DETAILS FOR ADDITIONAL REQUIREMENTS
4. DIMENSIONS AND INFORMATION SHOWN ABOVE ARE PROVIDED AS A REPRESENTATION OF THE INFORMATION NEEDED AS PART OF A SUBMITTAL. IT IS NOT INTENDED TO CONVEY PERMIT REQUIREMENTS.

REVISION: 2/5/21



VILLAGE OF RIVER FOREST
PUBLIC WORKS - ENGINEERING
400 PARK AVE.
RIVER FOREST, IL 60305
PH. (708)-366-8500

**WATER AND SEWER SERVICE
SITE PLAN EXHIBIT
(EXAMPLE ONLY)**